

LEGEND

- CANAL BANK/TRAIL
- EAST SIDE
- WEST SIDE
- NORTH SIDE
- SOUTH SIDE
- MEDIAN

D FRONTIER TRAILS (30 ACRES)

▨ OTHER TOWN PROPERTY MAINTENANCE


DATE 02/3/10	
-----------------	--

Behar & Company, Inc.
 Engineers Planners
 6861 S.W. 196 Avenue, Suite 302
 Pembroke Pines, Florida 33332

**TOWN OF SOUTHWEST RANCHES
 BROWARD COUNTY, FLORIDA**

ROW MAINTENANCE

SHEET NO.	
1	

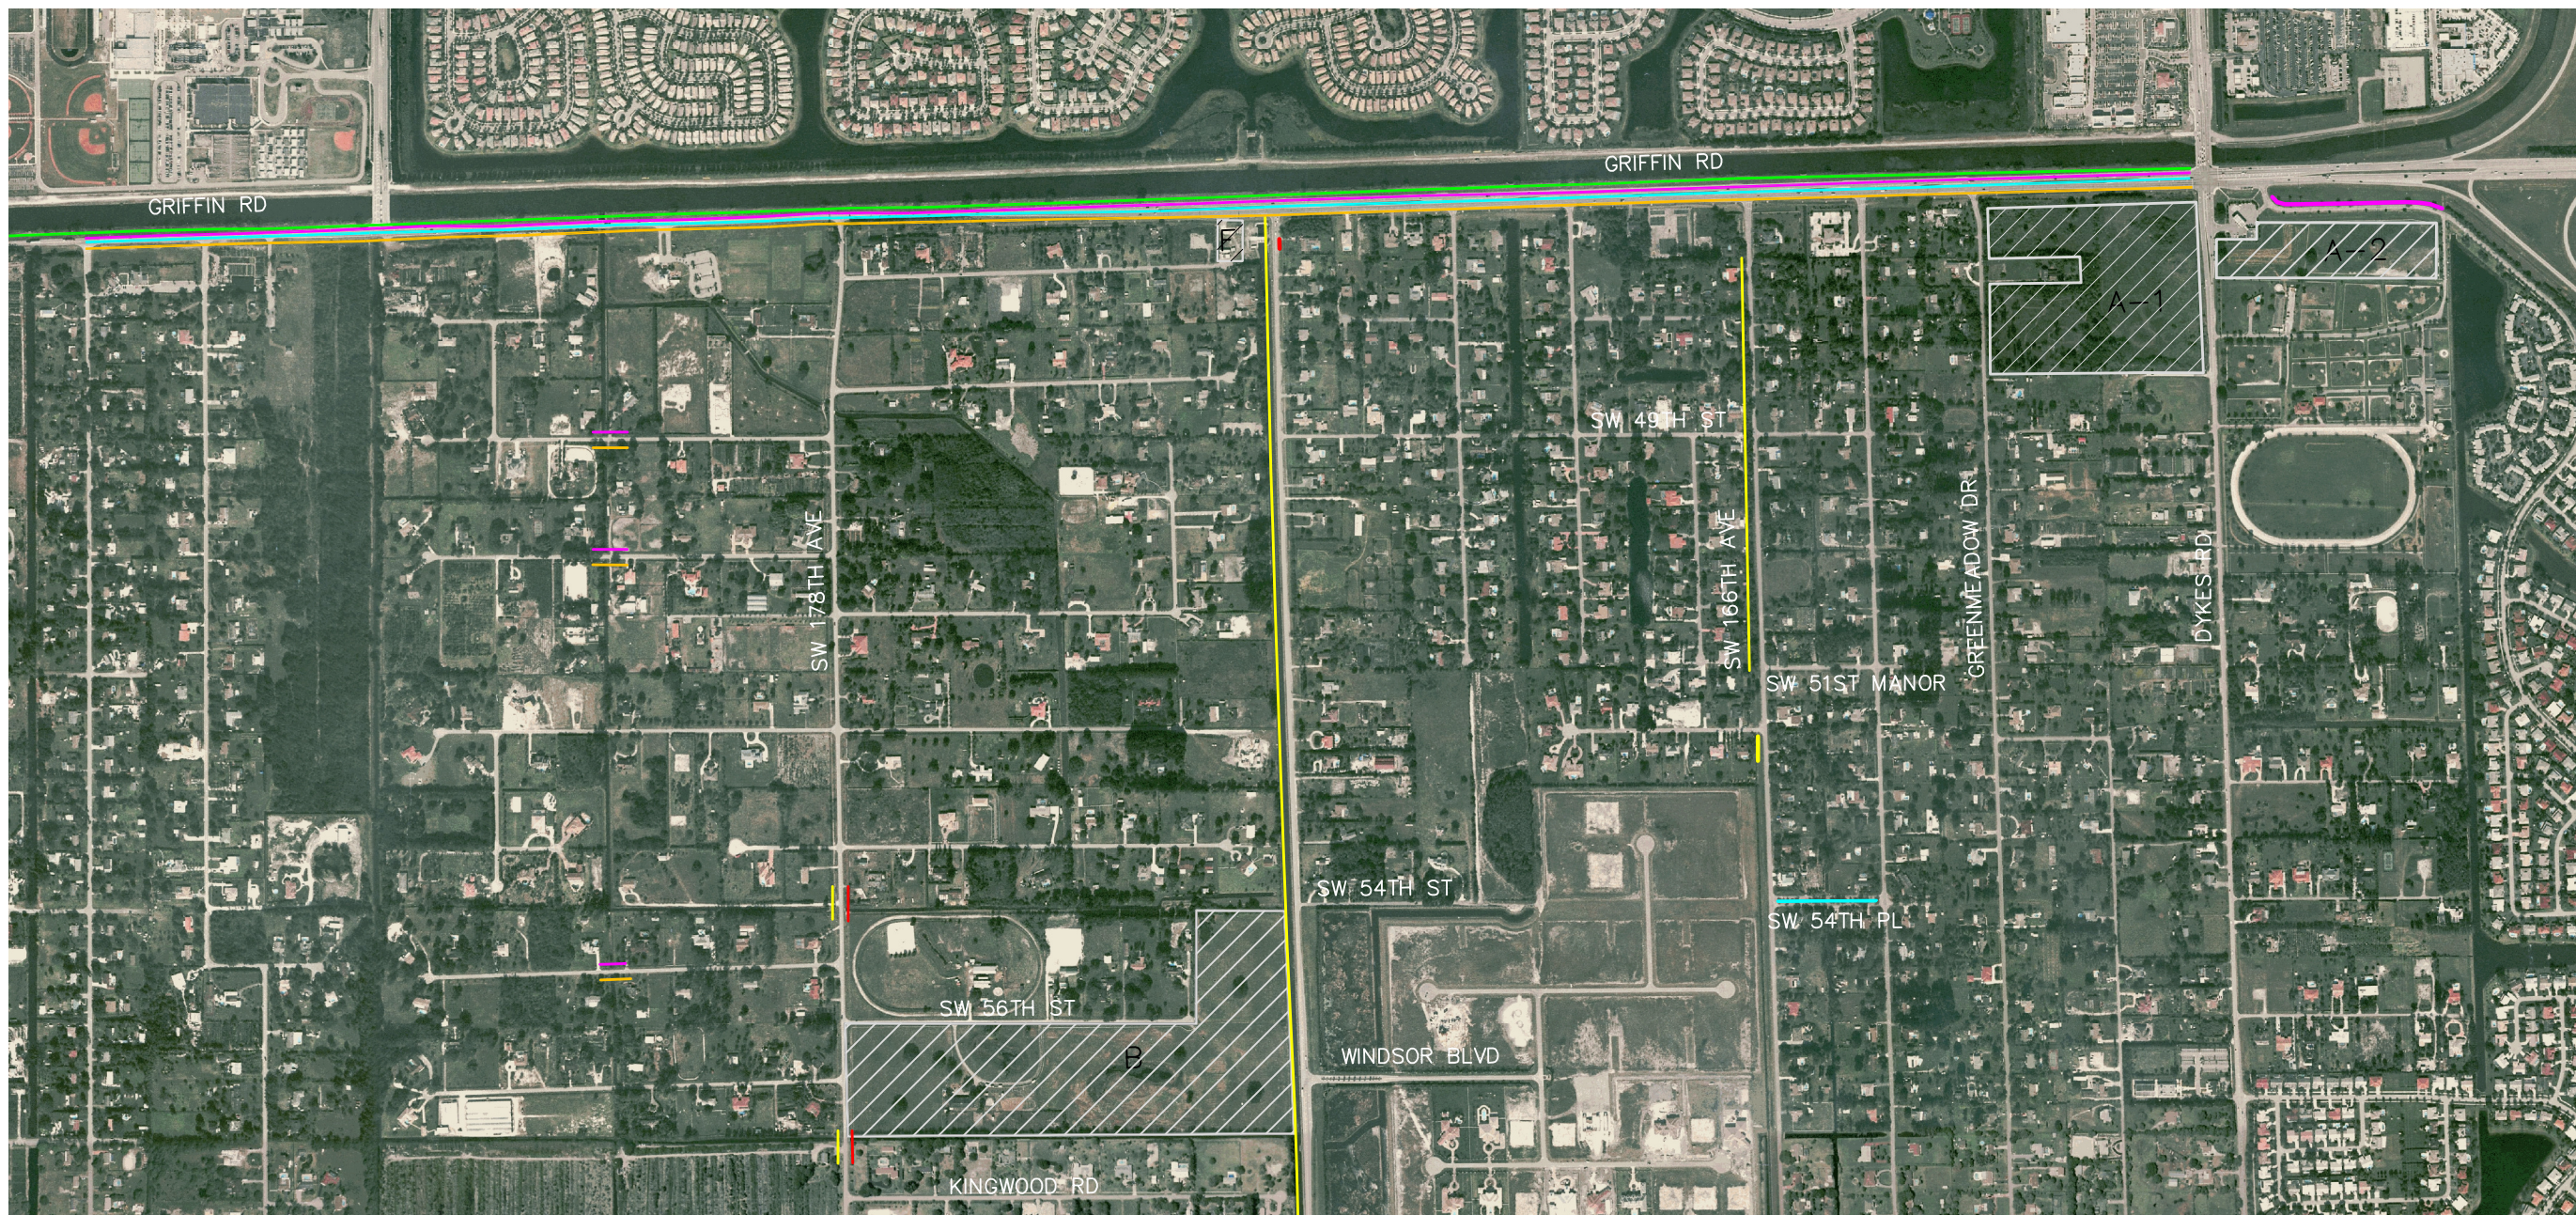

MATCH LINE A

MATCH LINE B

MATCH LINE D

LEGEND	
	CANAL BANK/TRAIL
	EAST SIDE
	WEST SIDE
	NORTH SIDE
	SOUTH SIDE
	MEDIAN
	OTHER TOWN PROPERTY MAINTENANCE
A-1	SWMS (26 ACRES)
A-2	CALUSA CORNERS (11 ACRES)
B	ROLLING OAKS (46 ACRES PLUS BARN)
F	PUBLIC SAFETY BLDG


DATE	
02/3/10	

Behar & Company, Inc.
 Engineers Planners
 6861 S.W. 196 Avenue, Suite 302
 Pembroke Pines, Florida 33332

TOWN OF SOUTHWEST RANCHES
BROWARD COUNTY, FLORIDA

ROW MAINTENANCE

SHEET NO.	
2	

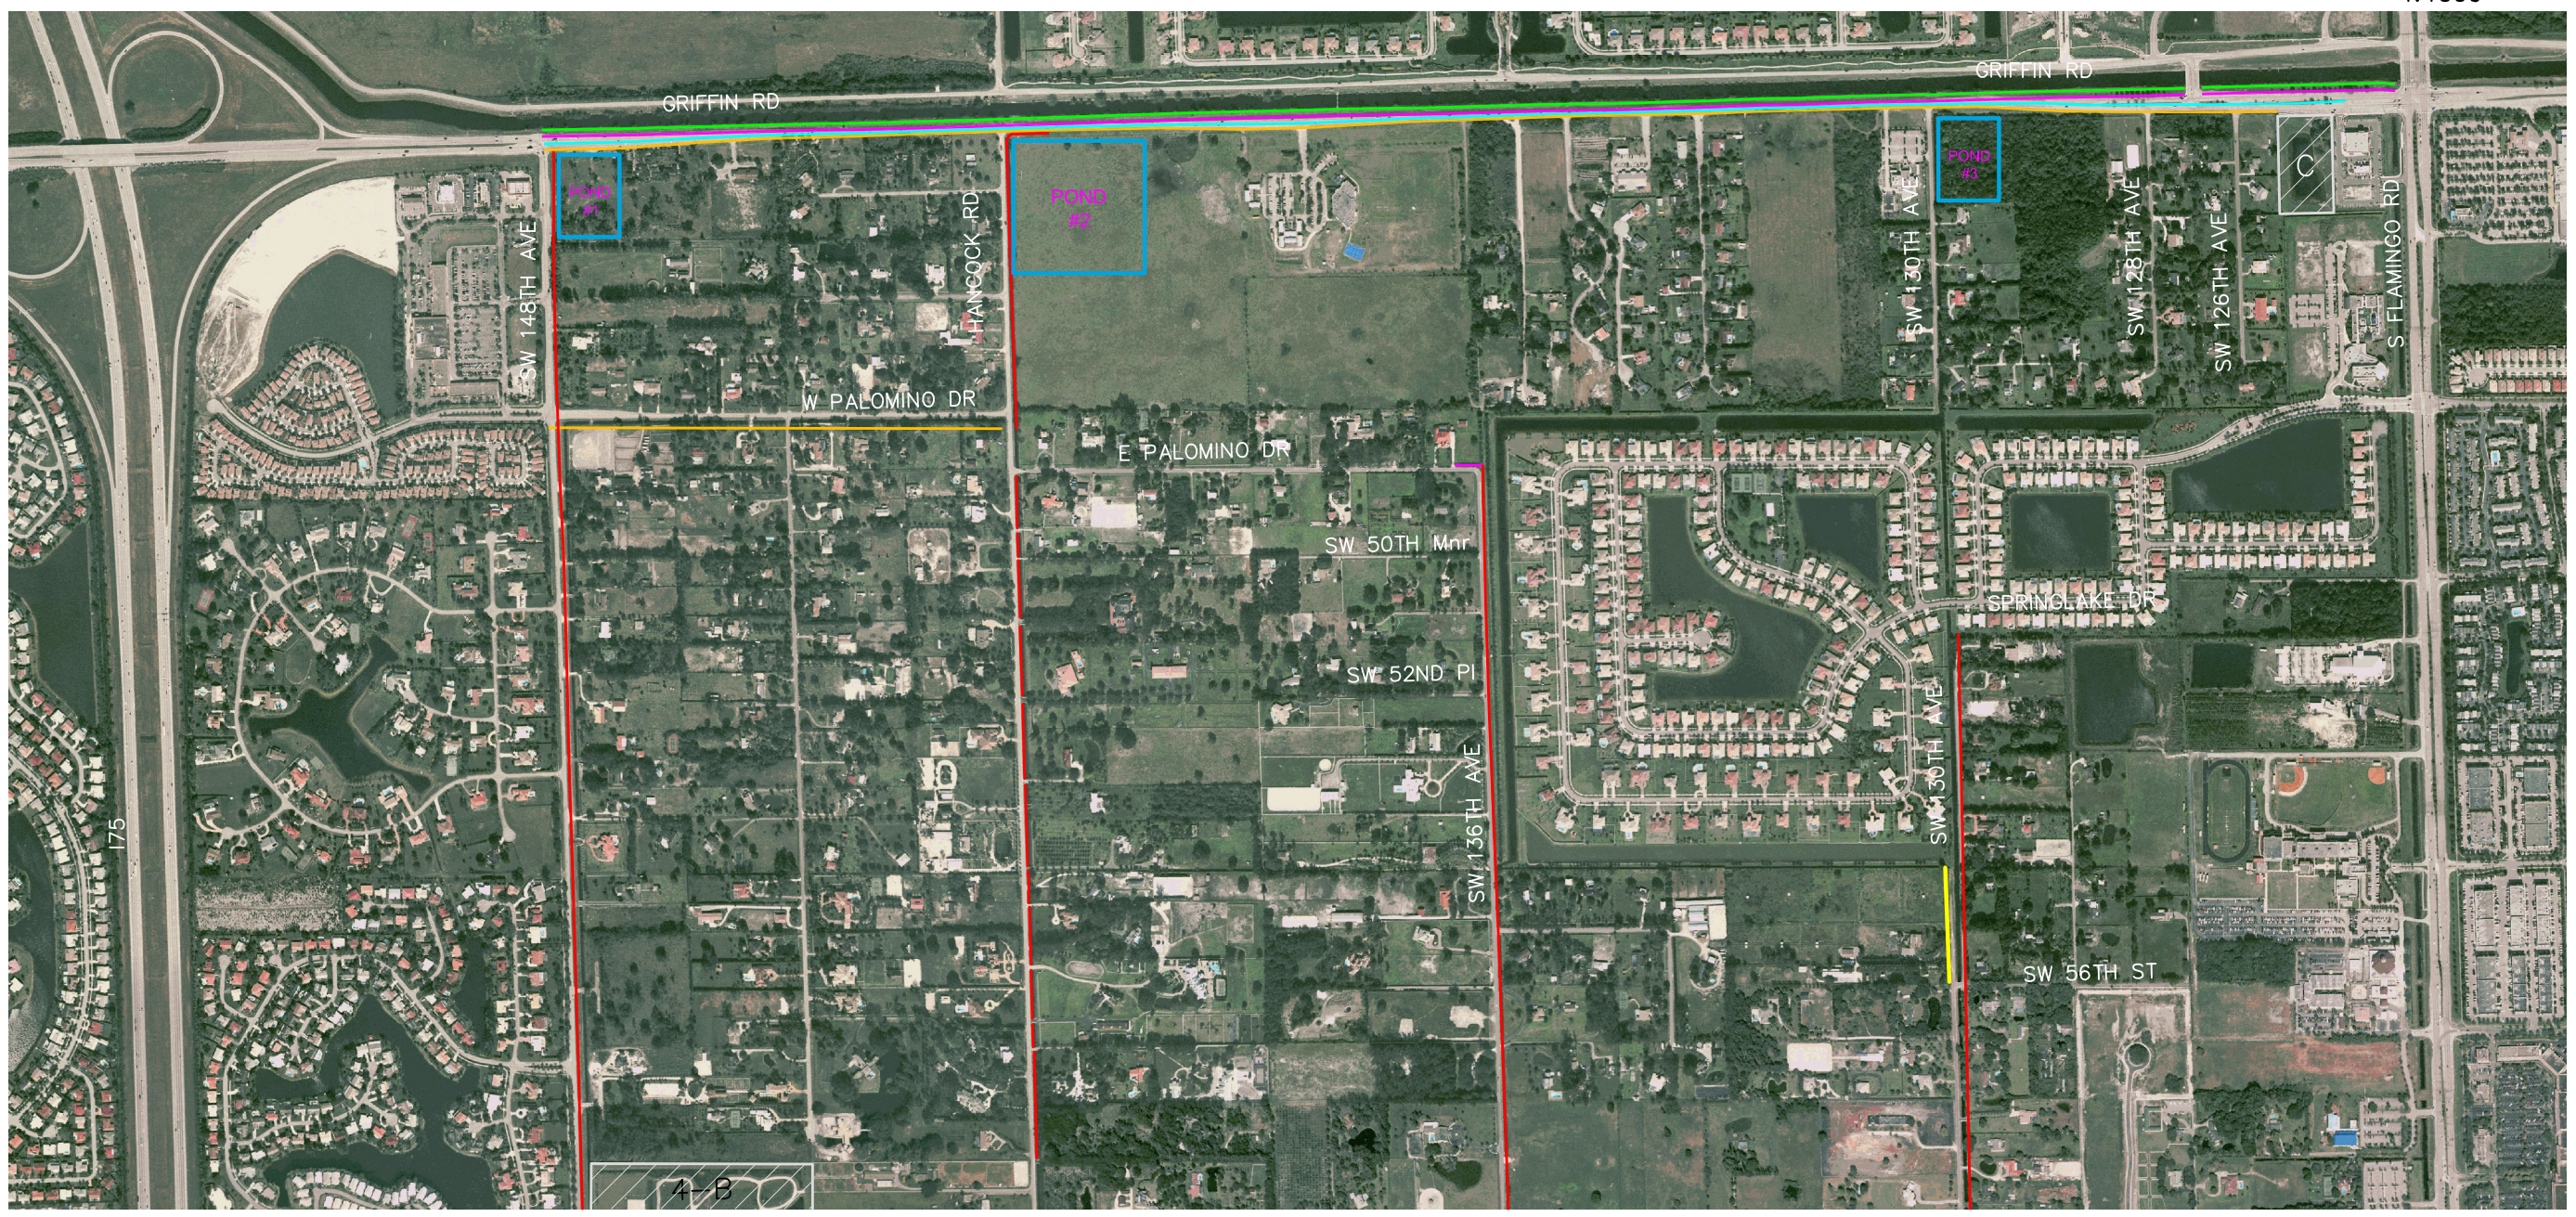

MATCH LINE B

MATCH LINE E

LEGEND

OTHER TOWN PROPERTY MAINTENANCE

- CANAL BANK/TRAIL
- EAST SIDE
- WEST SIDE
- NORTH SIDE
- SOUTH SIDE
- MEDIAN

4-B SSR EQUESTRIAN PARK TRIMMING & MAINTENANCE NORTH SIDE

C TRAIL SIDE PARK

DATE	
02/3/10	

Behar & Company, Inc.
Engineers Planners
6861 S.W. 196 Avenue, Suite 302
Pembroke Pines, Florida 33332

TOWN OF SOUTHWEST RANCHES
BROWARD COUNTY, FLORIDA

ROW MAINTENANCE

SHEET NO.	
3	



MATCH LINE C



MATCH LINE F

- LEGEND**
- CANAL BANK/TRAIL
 - EAST SIDE
 - WEST SIDE
 - NORTH SIDE
 - SOUTH SIDE
 - MEDIAN

DATE	
02/3/10	


Behar & Company, Inc.
 Engineers Planners
 6861 S.W. 196 Avenue, Suite 302
 Pembroke Pines, Florida 33332

TOWN OF SOUTHWEST RANCHES
BROWARD COUNTY, FLORIDA

ROW MAINTENANCE

SHEET NO.	
4	

MATCH LINE D

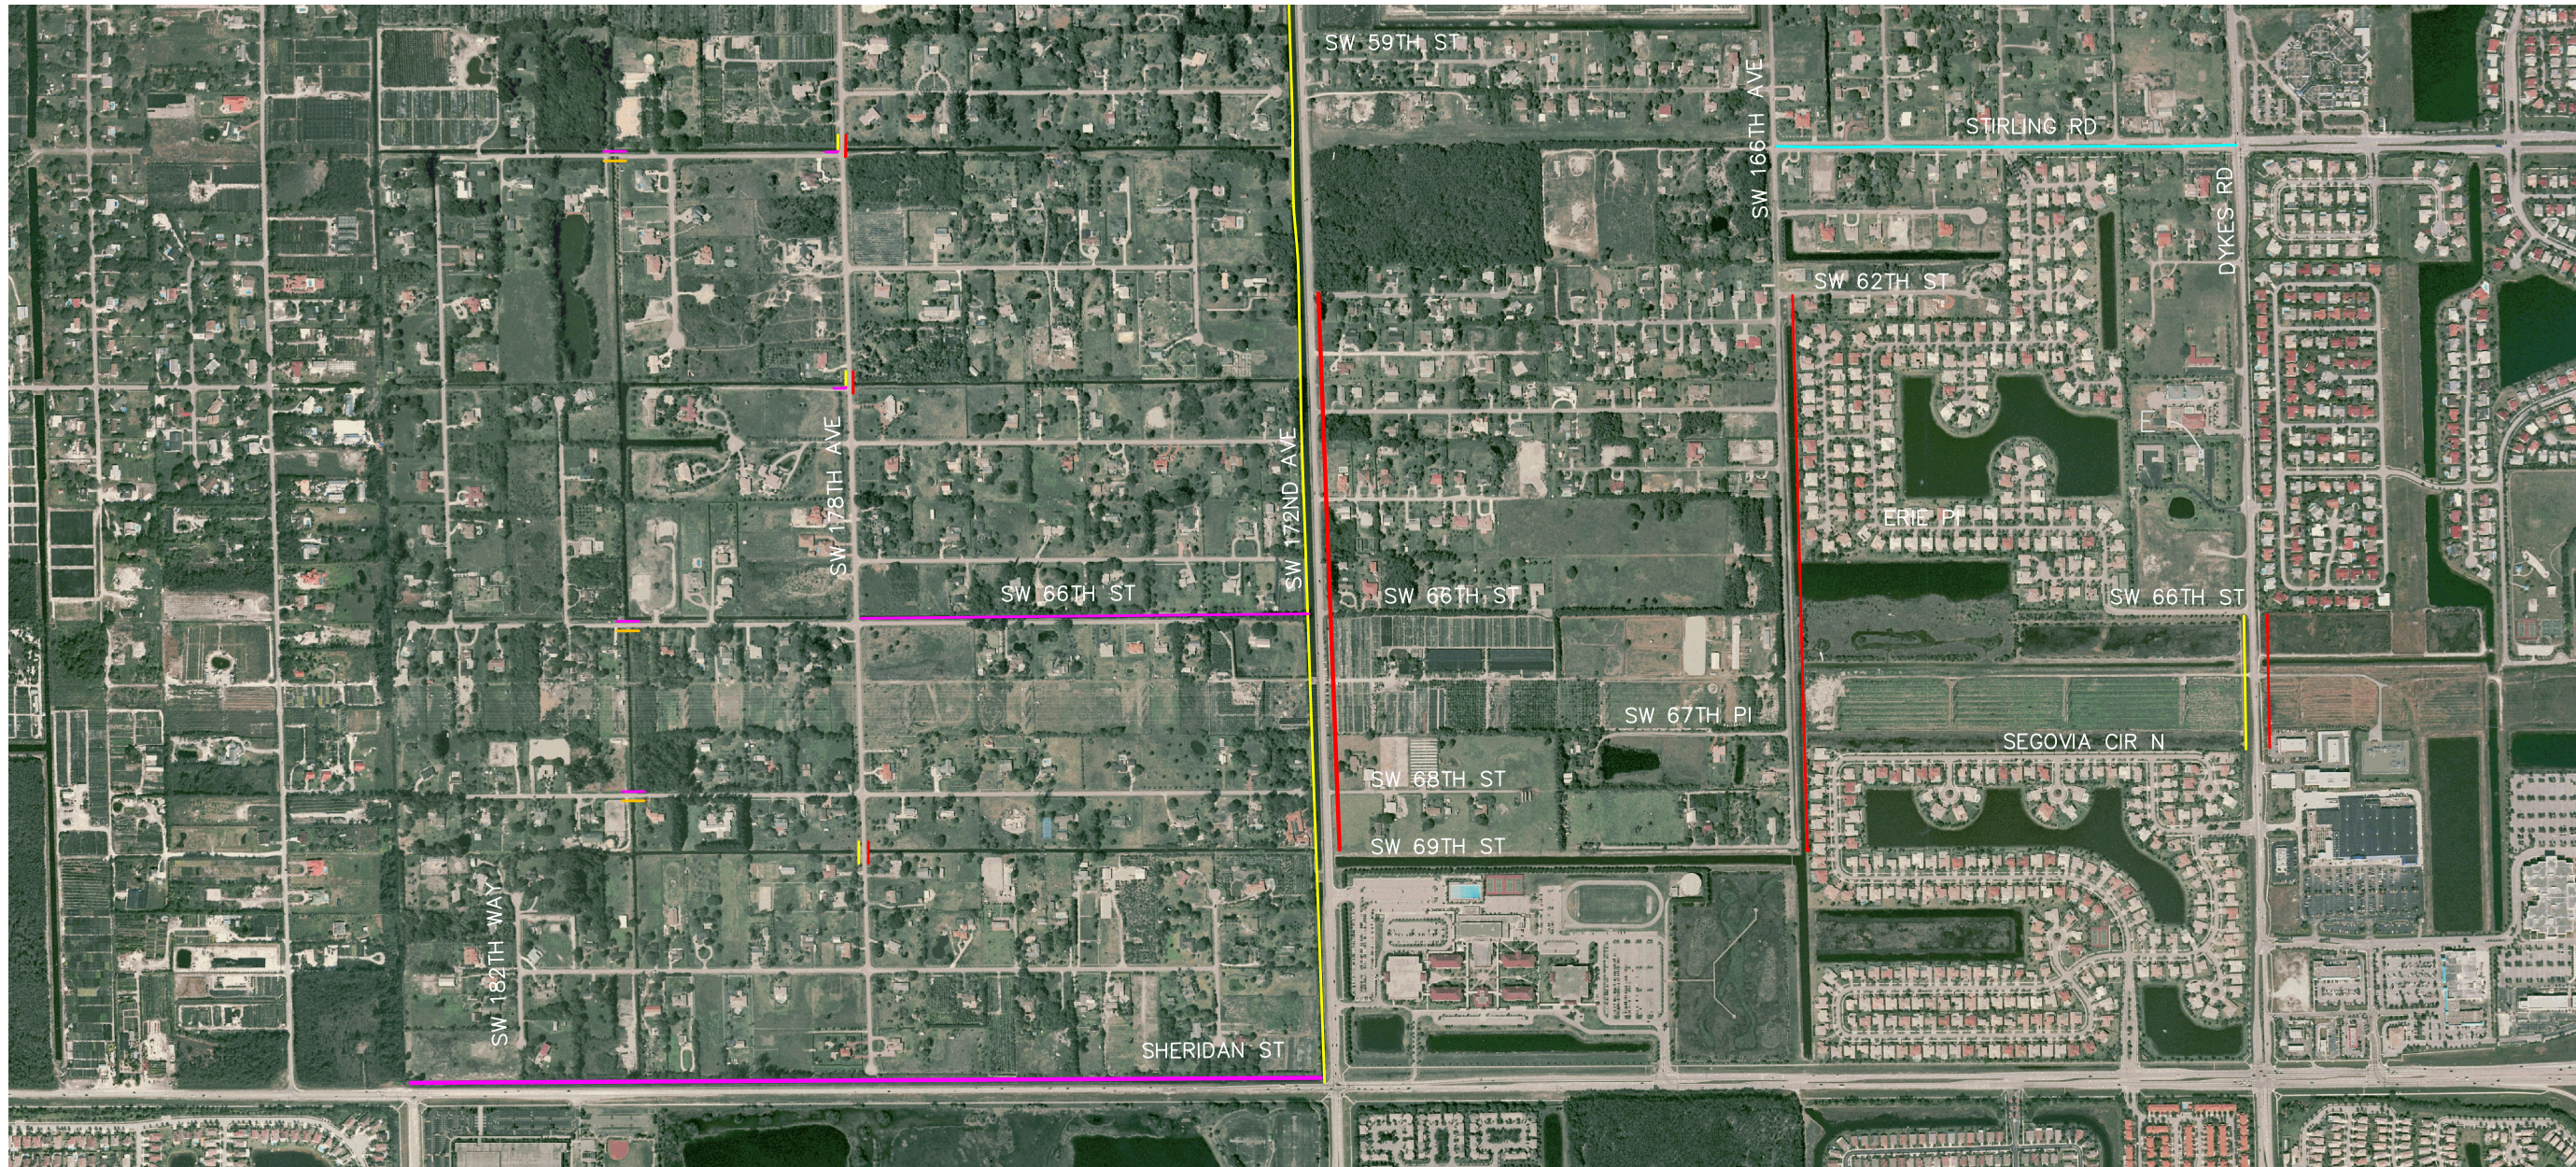

MATCH LINE F

MATCH LINE G

- LEGEND**
- CANAL BANK/TRAIL
 - EAST SIDE
 - WEST SIDE
 - NORTH SIDE
 - SOUTH SIDE
 - MEDIAN
 - OTHER TOWN PROPERTY MAINTENANCE
 - E TOWN HALL (LANDSCAPE BED MAINTENANCE ONLY)

DATE
02/3/10

Behar & Company, Inc.
Engineers Planners
6861 S.W. 196 Avenue, Suite 302
Pembroke Pines, Florida 33332

TOWN OF SOUTHWEST RANCHES
BROWARD COUNTY, FLORIDA


ROW MAINTENANCE

SHEET NO.

5



MATCH LINE E

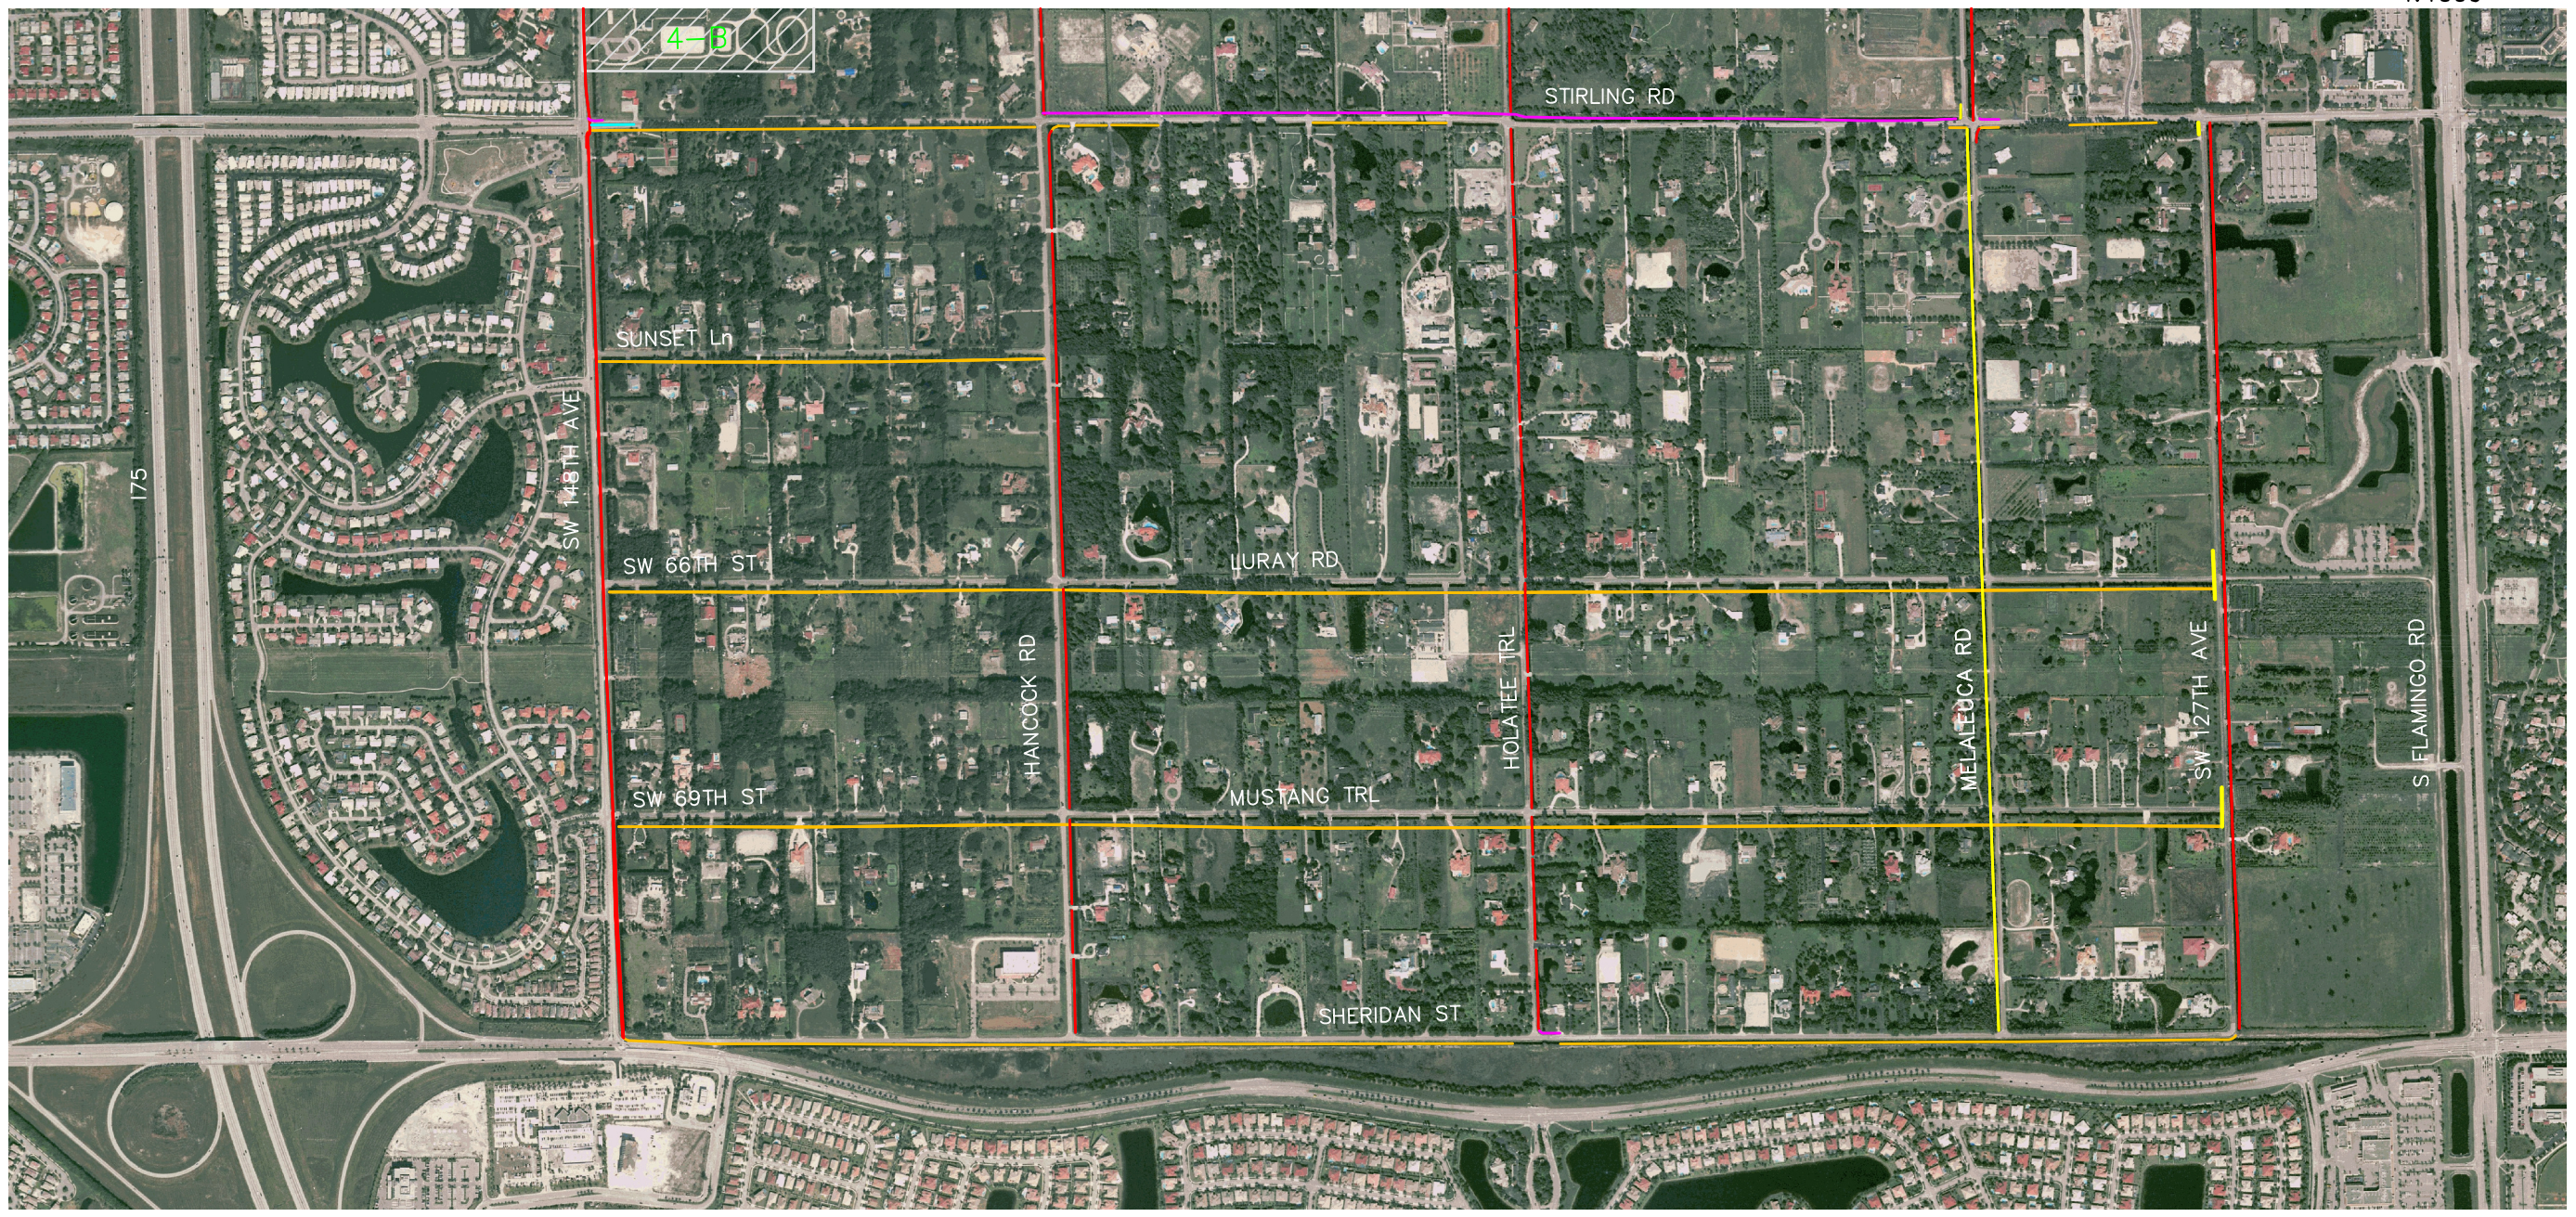

MATCH LINE G

LEGEND

OTHER TOWN PROPERTY MAINTENANCE

- CANAL BANK/TRAIL
- EAST SIDE
- WEST SIDE
- NORTH SIDE
- SOUTH SIDE
- MEDIAN

4-B SSR EQUESTRIAN PARK TRIMMING & MAINTENANCE SOUTH SIDE

DATE	
02/3/10	

Behar & Company, Inc.
 Engineers Planners
 6861 S.W. 196 Avenue, Suite 302
 Pembroke Pines, Florida 33332

TOWN OF SOUTHWEST RANCHES
BROWARD COUNTY, FLORIDA

ROW MAINTENANCE

SHEET NO.	
6	